


PARKING


WJAZD

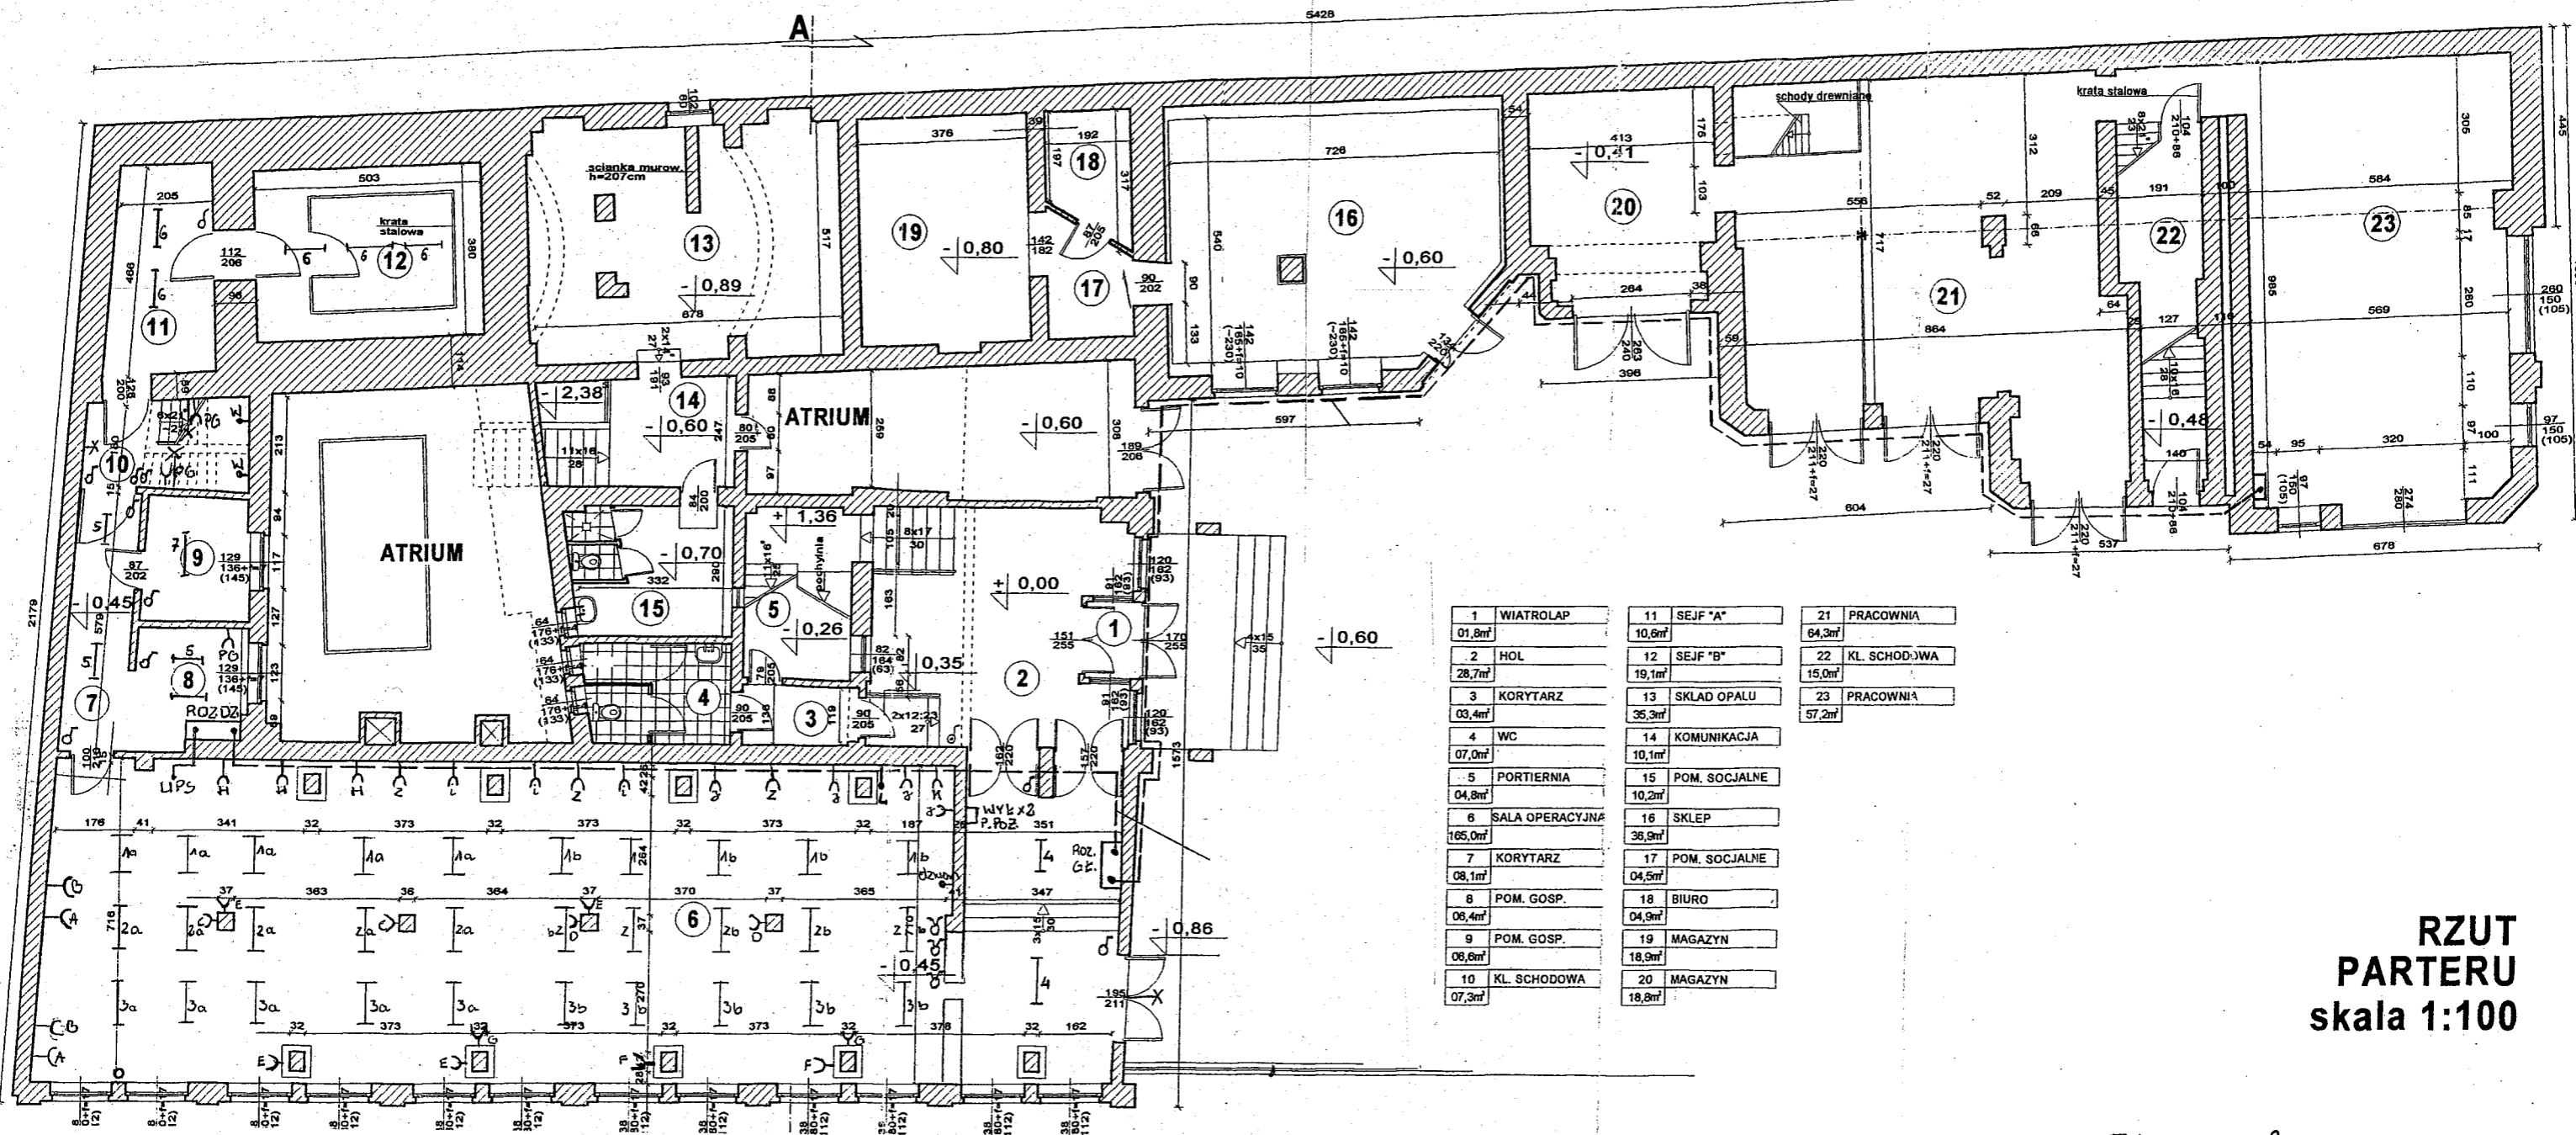

1	WIATROLAP	11	SEJF "A"	21	PRACOWNIA
01,8m ²		10,6m ²		64,3m ²	
2	HOL	12	SEJF "B"	22	KL. SCHODOWA
28,7m ²		19,1m ²		15,0m ²	
3	KORYTARZ	13	SKLAD OPALU	23	PRACOWNIA
03,4m ²		35,3m ²		57,2m ²	
4	WC	14	KOMUNIKACJA		
07,0m ²		10,1m ²			
5	PORTIERNIA	15	POM. SOCJALNE		
04,8m ²		10,2m ²			
6	SALA OPERACYJNA	16	SKLEP		
165,0m ²		36,9m ²			
7	KORYTARZ	17	POM. SOCJALNE		
08,1m ²		04,5m ²			
8	POM. GOSP.	18	BIURO		
06,4m ²		04,9m ²			
9	POM. GOSP.	19	MAGAZYN		
06,6m ²		18,9m ²			
10	KL. SCHODOWA	20	MAGAZYN		
07,3m ²		18,8m ²			

**RZUT
PARTERU
skala 1:100**

544,9 m²

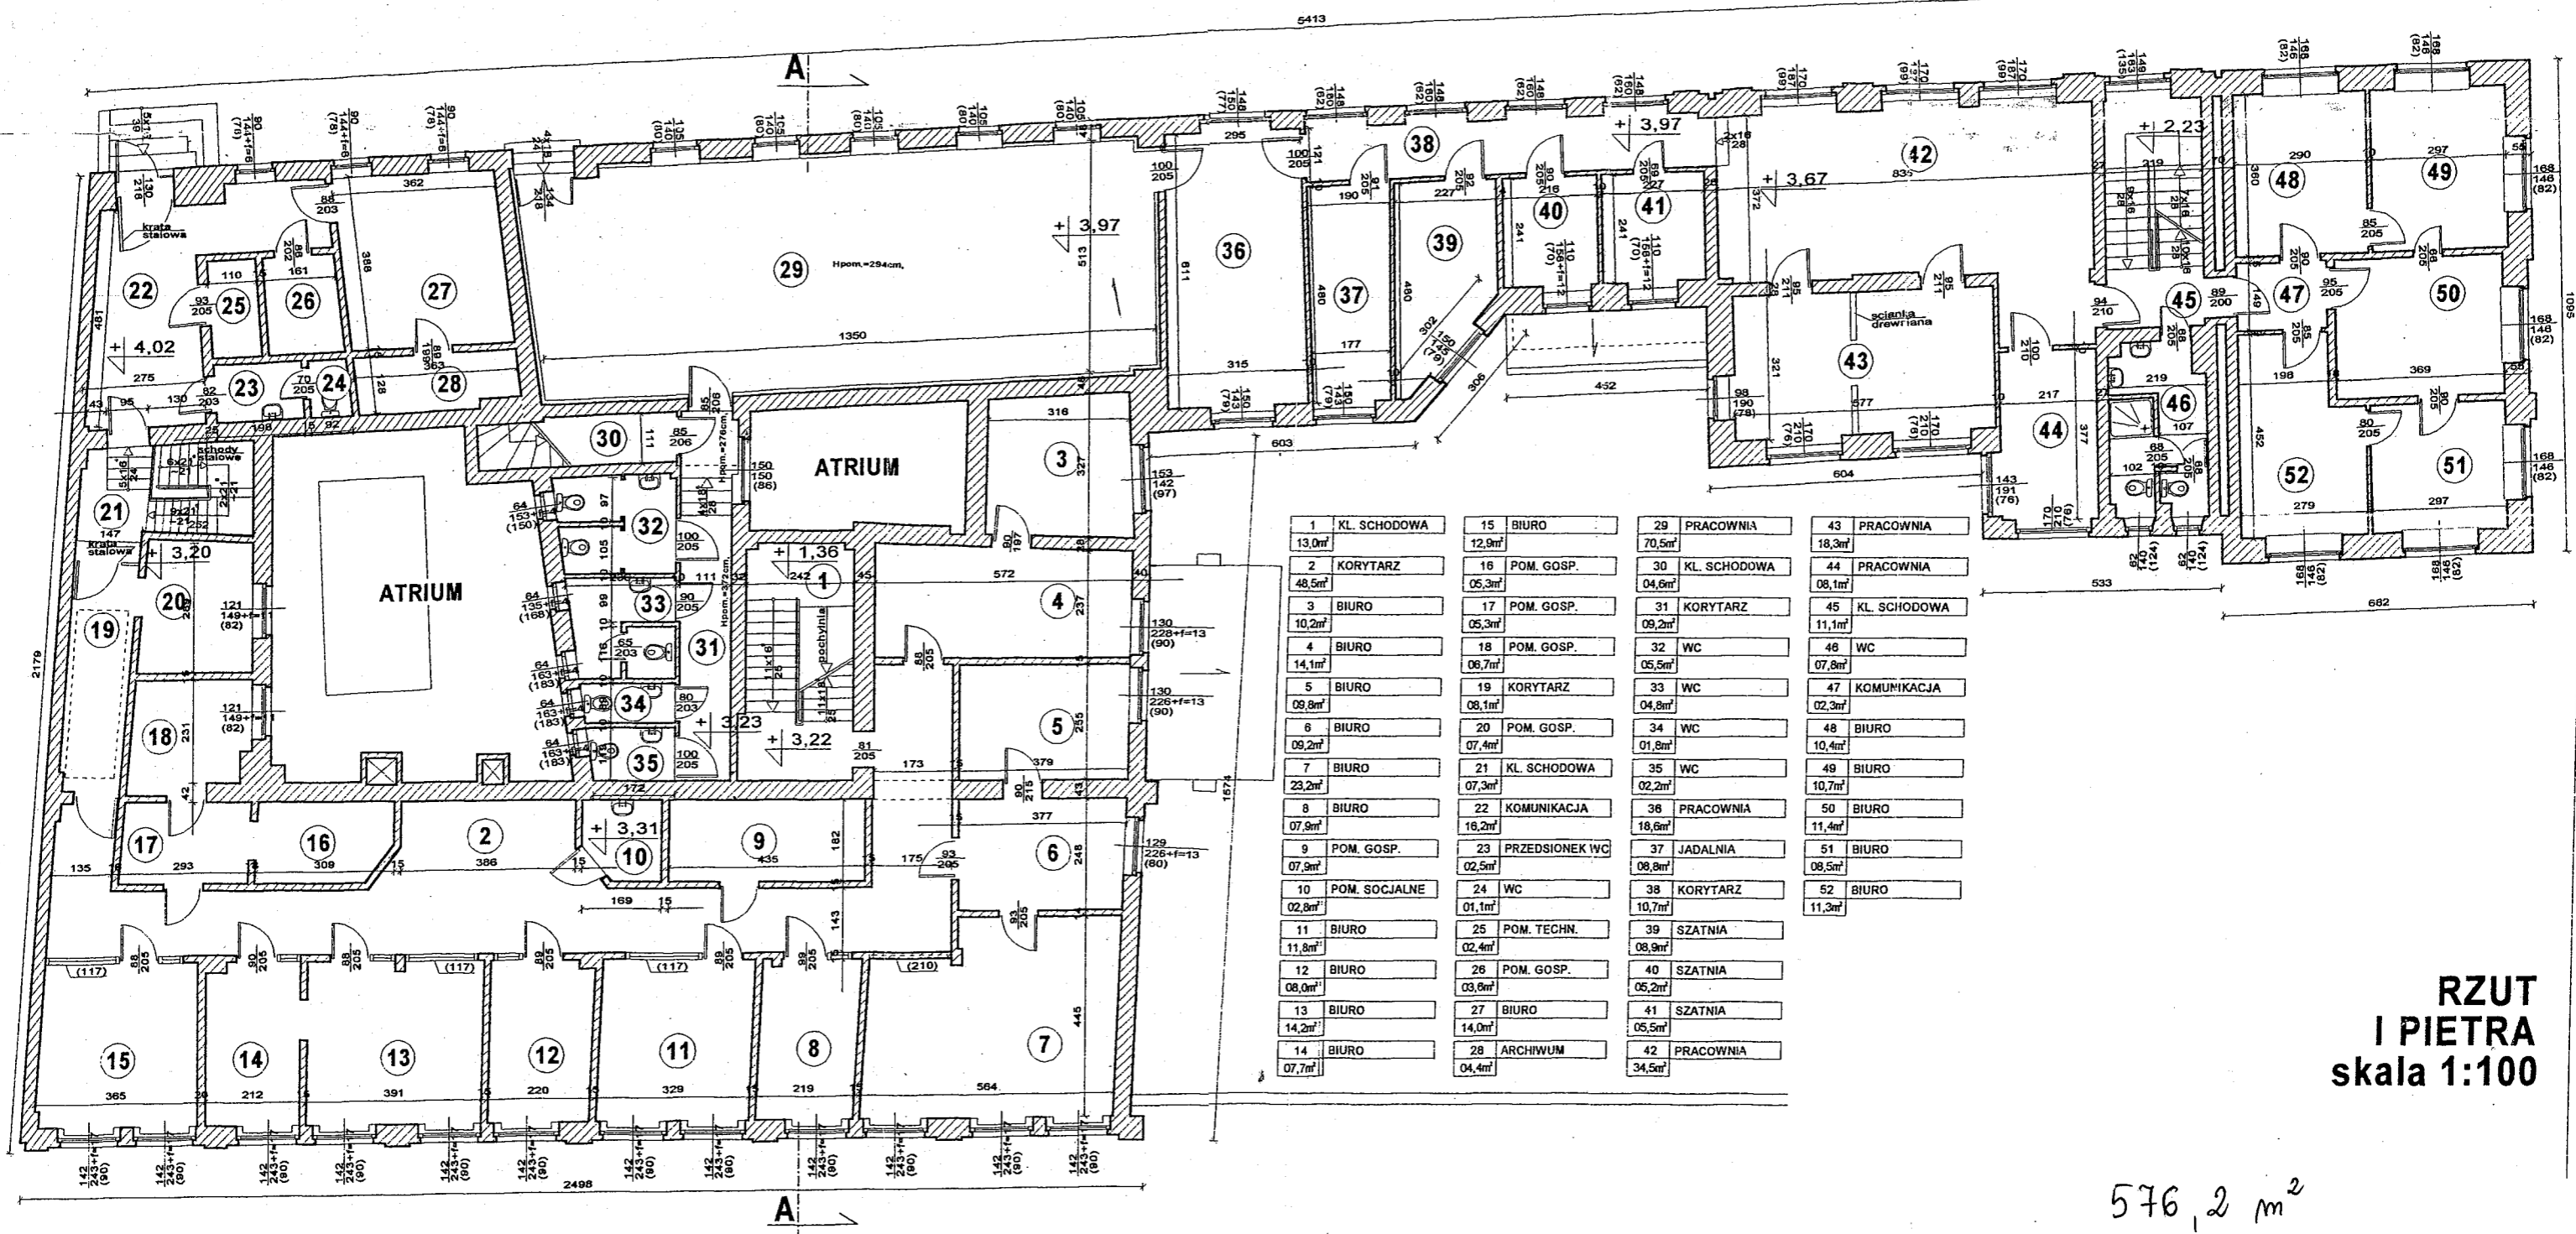


1	KL. SCHODOWA	15	BIURO	29	PRACOWNIA	43	PRACOWNIA
13,0m ²		12,9m ²		70,5m ²		18,3m ²	
2	KORYTARZ	16	POM. GOSP.	30	KL. SCHODOWA	44	PRACOWNIA
48,5m ²		05,3m ²		04,6m ²		08,1m ²	
3	BIURO	17	POM. GOSP.	31	KORYTARZ	45	KL. SCHODOWA
10,2m ²		05,3m ²		09,2m ²		11,1m ²	
4	BIURO	18	POM. GOSP.	32	WC	46	WC
14,1m ²		08,7m ²		05,5m ²		07,8m ²	
5	BIURO	19	KORYTARZ	33	WC	47	KOMUNIKACJA
09,8m ²		08,1m ²		04,8m ²		02,3m ²	
6	BIURO	20	POM. GOSP.	34	WC	48	BIURO
09,2m ²		07,4m ²		01,8m ²		10,4m ²	
7	BIURO	21	KL. SCHODOWA	35	WC	49	BIURO
23,2m ²		07,3m ²		02,2m ²		10,7m ²	
8	BIURO	22	KOMUNIKACJA	36	PRACOWNIA	50	BIURO
07,9m ²		16,2m ²		18,6m ²		11,4m ²	
9	POM. GOSP.	23	PRZEDSIONEK WC	37	JADALNIA	51	BIURO
07,9m ²		02,5m ²		08,8m ²		08,5m ²	
10	POM. SOCJALNE	24	WC	38	KORYTARZ	52	BIURO
02,8m ²		01,1m ²		10,7m ²		11,3m ²	
11	BIURO	25	POM. TECHN.	39	SZATNIA		
11,8m ²		02,4m ²		08,9m ²			
12	BIURO	26	POM. GOSP.	40	SZATNIA		
08,0m ²		03,6m ²		05,2m ²			
13	BIURO	27	BIURO	41	SZATNIA		
14,2m ²		14,0m ²		05,5m ²			
14	BIURO	28	ARCHIWUM	42	PRACOWNIA		
07,7m ²		04,4m ²		34,5m ²			

**RZUT
I PIĘTRA
skala 1:100**

576,2 m²


5413

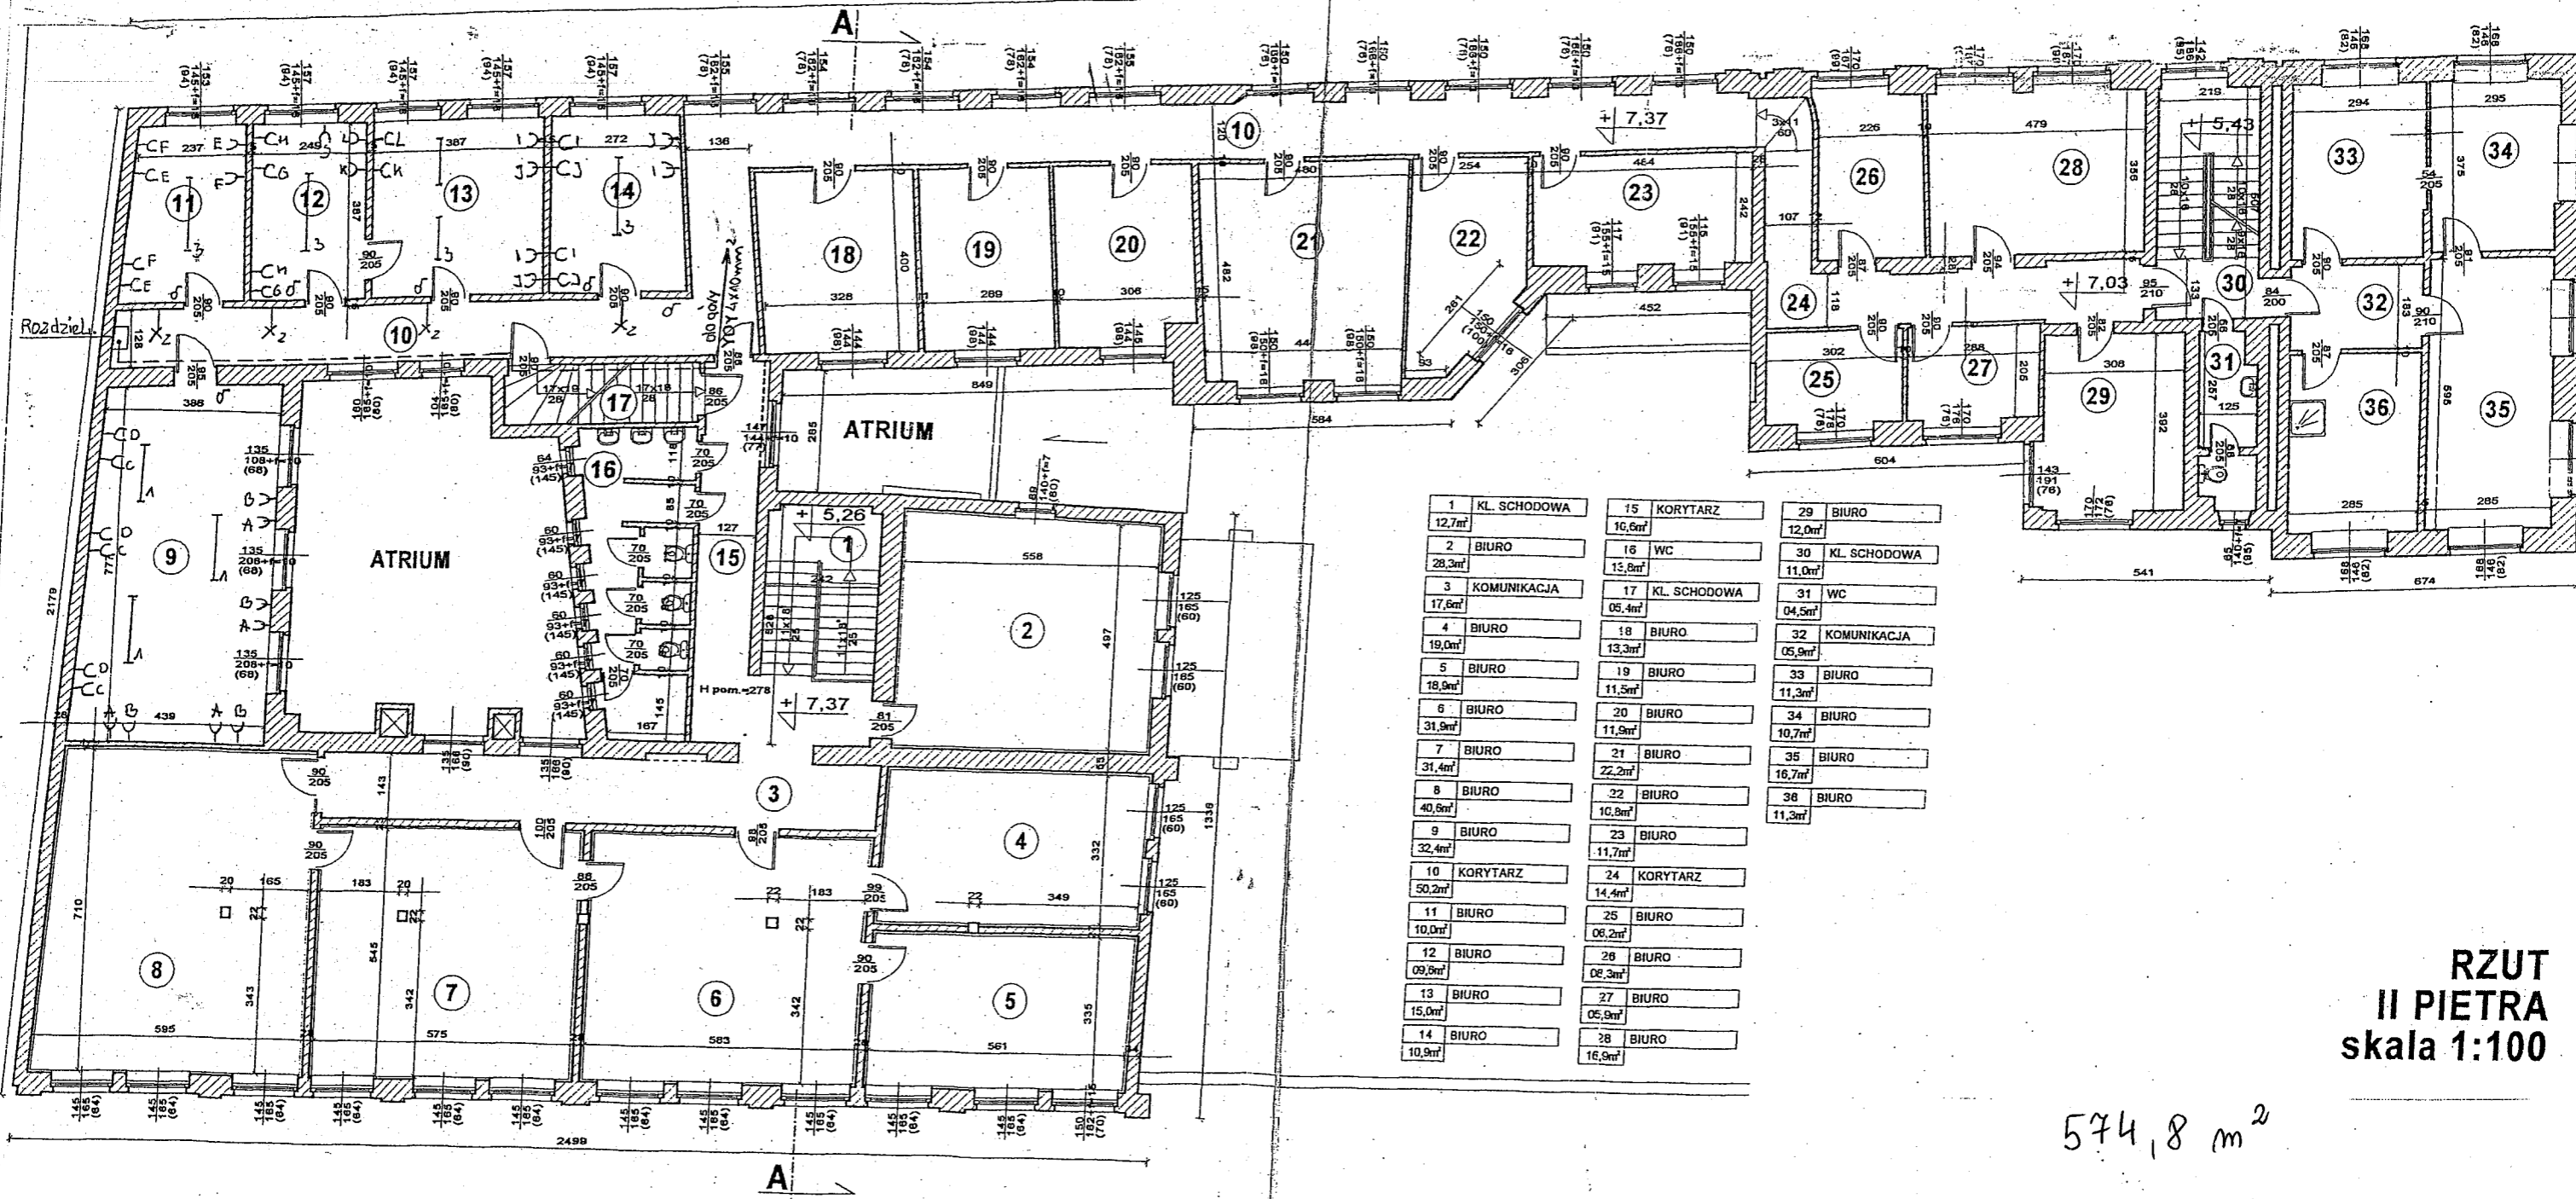

1 KL. SCHODOWA 12,7m ²	15 KORYTARZ 10,6m ²	29 BIURO 12,0m ²
2 BIURO 28,3m ²	16 WC 15,8m ²	30 KL. SCHODOWA 11,0m ²
3 KOMUNIKACJA 17,6m ²	17 KL. SCHODOWA 05,4m ²	31 WC 04,5m ²
4 BIURO 19,0m ²	18 BIURO 13,3m ²	32 KOMUNIKACJA 05,9m ²
5 BIURO 18,9m ²	19 BIURO 11,5m ²	33 BIURO 11,3m ²
6 BIURO 31,9m ²	20 BIURO 11,9m ²	34 BIURO 10,7m ²
7 BIURO 31,4m ²	21 BIURO 22,2m ²	35 BIURO 16,7m ²
8 BIURO 40,8m ²	22 BIURO 10,8m ²	36 BIURO 11,3m ²
9 BIURO 32,4m ²	23 BIURO 11,7m ²	
10 KORYTARZ 50,2m ²	24 KORYTARZ 14,4m ²	
11 BIURO 10,0m ²	25 BIURO 06,2m ²	
12 BIURO 09,8m ²	26 BIURO 08,3m ²	
13 BIURO 15,0m ²	27 BIURO 05,9m ²	
14 BIURO 10,9m ²	28 BIURO 16,9m ²	

**RZUT
II PIETRA
skala 1:100**

574,8 m²

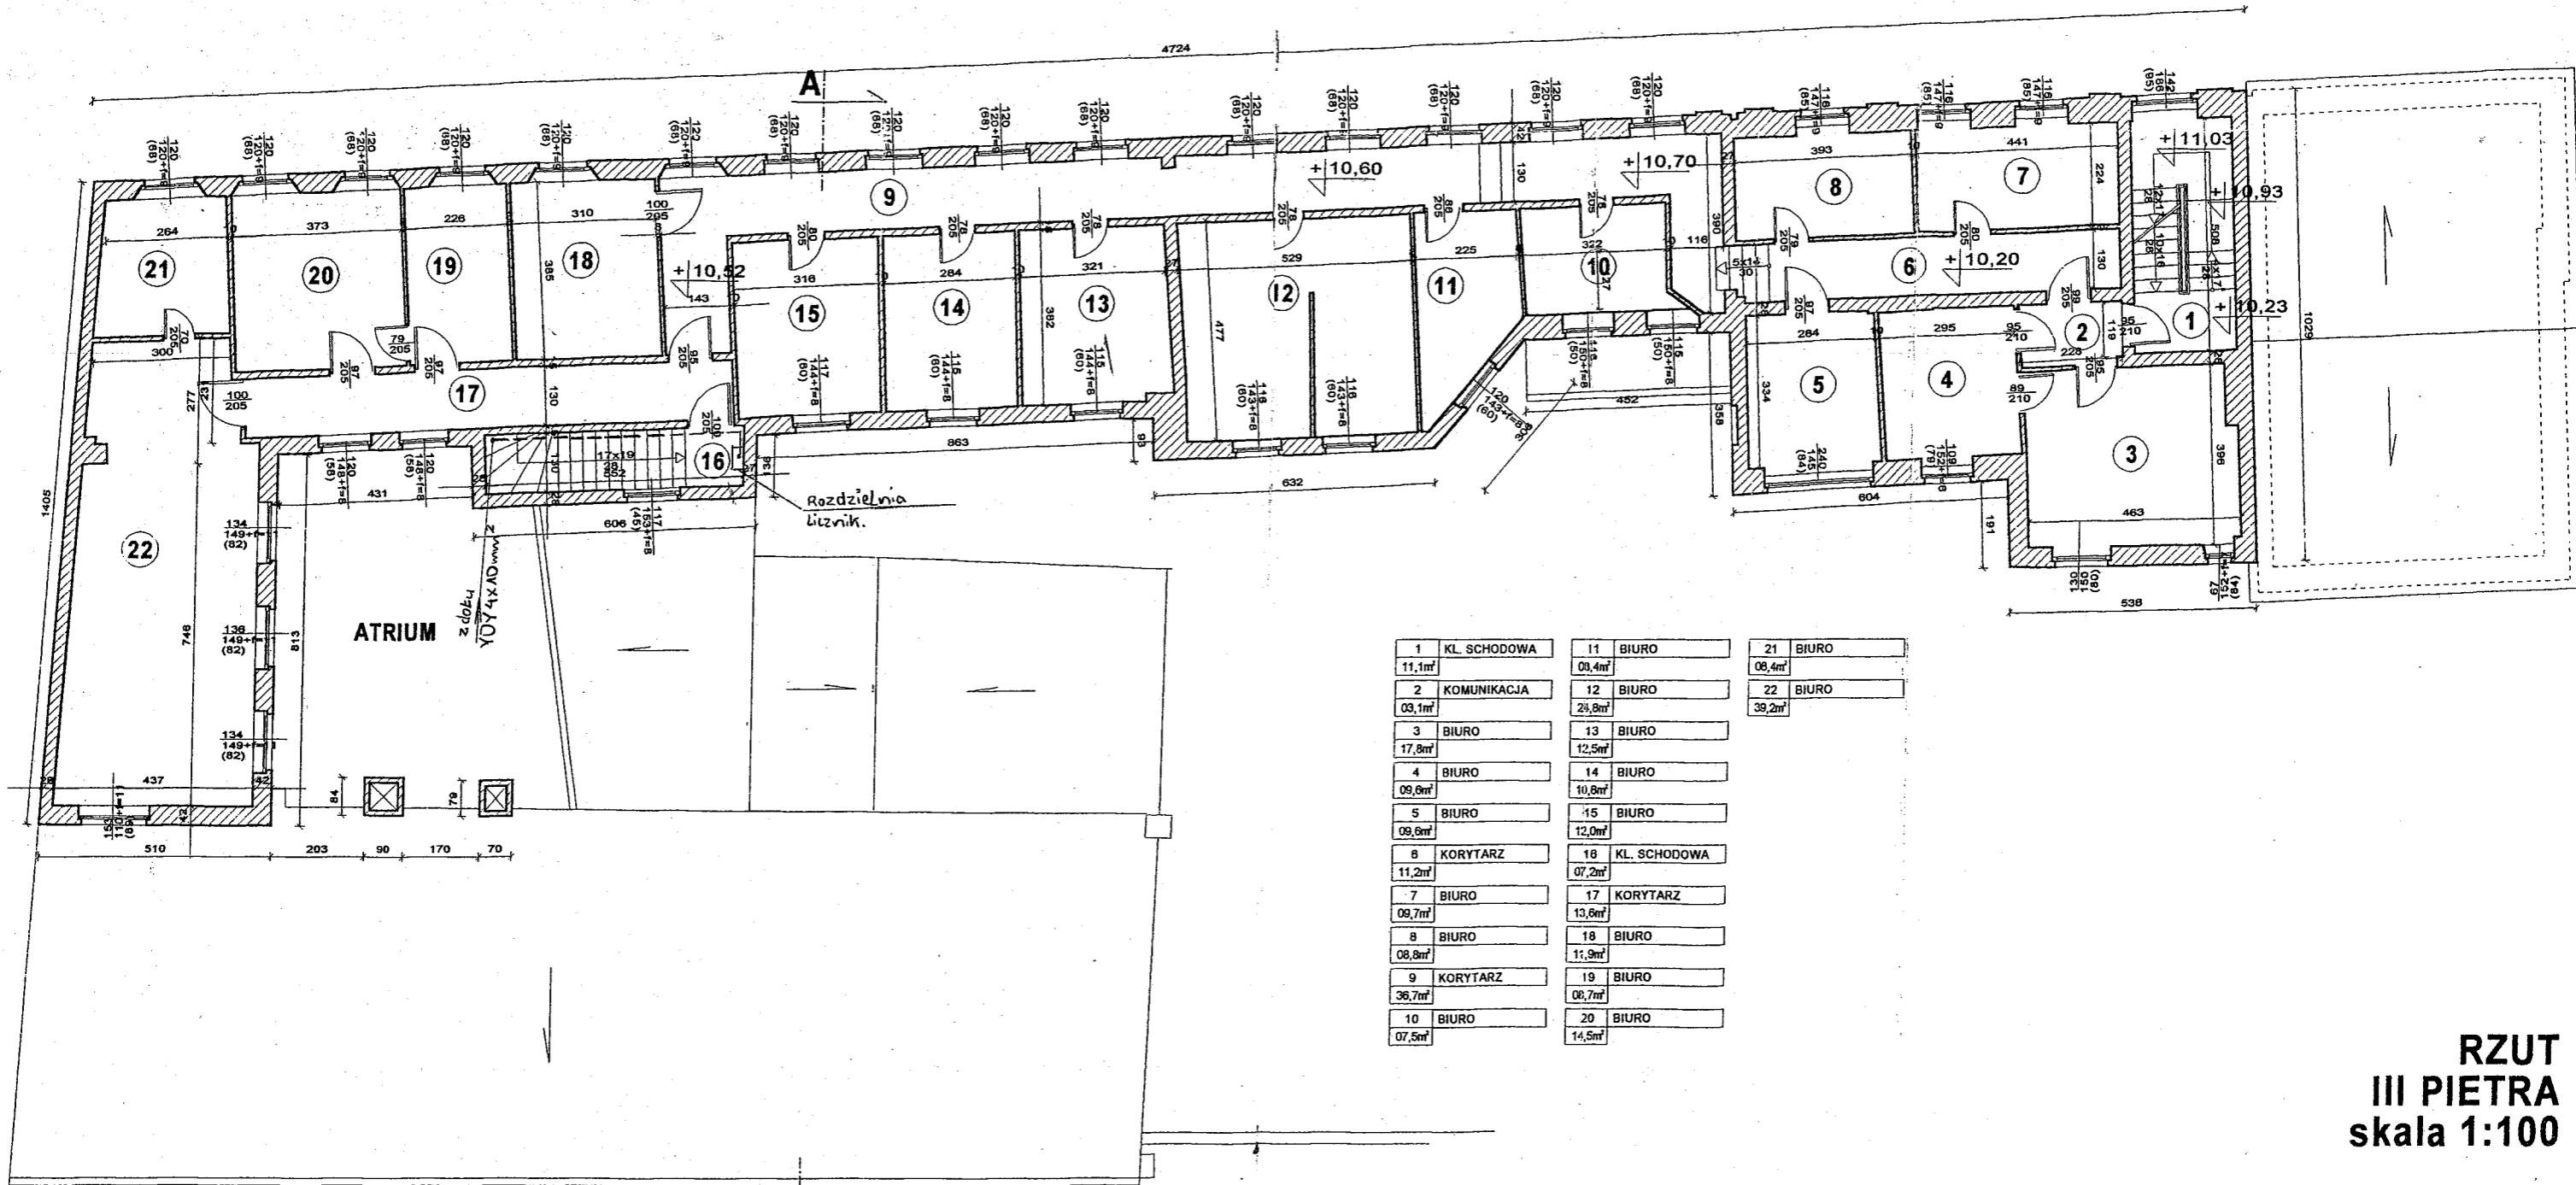

1	KL. SCHODOWA	11	BIURO	21	BIURO
11,1m ²		09,4m ²		08,4m ²	
2	KOMUNIKACJA	12	BIURO	22	BIURO
03,1m ²		24,8m ²		39,2m ²	
3	BIURO	13	BIURO		
17,8m ²		12,5m ²			
4	BIURO	14	BIURO		
09,8m ²		10,8m ²			
5	BIURO	15	BIURO		
09,8m ²		12,0m ²			
6	KORYTARZ	16	KL. SCHODOWA		
11,2m ²		07,2m ²			
7	BIURO	17	KORYTARZ		
09,7m ²		13,6m ²			
8	BIURO	18	BIURO		
08,8m ²		11,9m ²			
9	KORYTARZ	19	BIURO		
36,7m ²		08,7m ²			
10	BIURO	20	BIURO		
07,5m ²		14,5m ²			

**RZUT
III PIĘTRA
skala 1:100**

297,1 m²